

FURNITURE SCHEDULE				
KEY	QTY	ITEM	DIMENSIONS	FINISH
F01	16	Cordell Bar + Counter Stool	21.50"w x 22.25"d x 42.50"h	Frame: Natural solid nettelwood Upholstery: Sonoma Chestnut
F02	4	Everton Kitchen Island	72.00"w x 27.00"d x 36.00"h	Frame: Solid brown-finished acacia Tabletop: Polished White Marble
F03	4	Credenza	40.00"w x 16.00"d x 36.00"h	
F04	4	Golf club Rack	48.00"w x 20.00"d x 36.00"h	
F05	4	Augustine Swivel Chair	32.00"w x 34.00"d x 26.50"h	Upholstery: Deacon Wolf
F06	1	Bingham Large Coffee Table	55.00"w x 55.00"d x 17.75"h	Base: Sculptural cradle Rustic oak Tabletop: Distressed iron
F07	1	Hadi Had08 Hand Tufted Rug	10' x 14'	100% Wool pile in Cream and Gray hues
F08	2	Potted Faux Olive Tree	7'w x 7'd x 82"h	Color: Green
F09	4	Vintage: Artwork		
F10	4	Arianna Dining Chair	22.00"w x 24.50"d x 31.50"h	Legs: Cone-tapered Angular iron legs Upholstery: Bella Smoke
F11	2	Fannin Bar + Counter Table	32.00"w x 32.00"d x 36.00"h	Anitque brass finish and acid-etched top pattern


SWINGSHAFT
FURNITURE LAYOUT PLAN
 SCALE : 1/8" = 1'- 0"



MODERN DWELLING

321.684.0950
@moderndwellingdesign

DRAWN BY: _____
(Name)

CLIENT: _____
(Name)

APPROVED BY: _____
(Name)

NOTES:

COPYRIGHT
THIS CONTENT IS PRODUCT AND REMAIN PROPERTY OF THE MODERN DWELLING THEY SHALL NOT BE USED OR REPRODUCED WITHOUT WRITTEN CONSENT.

PROJECT NAME: _____

PROJECT ADDRESS: _____

CONTENT:

FURNITURE LAYOUT PLAN
SWINGSHAFT

DATE: OCTOBER 2024 SCALE: 1/8" = 1'- 0" REFERENCE PLAN: SW-01



MODERN DWELLING

321.684.0950
@moderndwellingdesign

DRAWN BY:

(Name)

CLIENT:

(Name)

APPROVED BY:

(Name)

NOTES:


COPYRIGHT
THIS CONTENT IS PRODUCT AND REMAIN PROPERTY OF THE MODERN DWELLING THEY SHALL NOT BE USED OR REPRODUCED WITHOUT WRITTEN CONSENT.

PROJECT NAME:


PROJECT ADDRESS:

CONTENT:
SECTIONAL ELEVATIONS
SWINGSHAFT

DATE: OCTOBER 2024 SCALE: 1/8" = 1'-0" REFERENCE PLAN: SW-01B

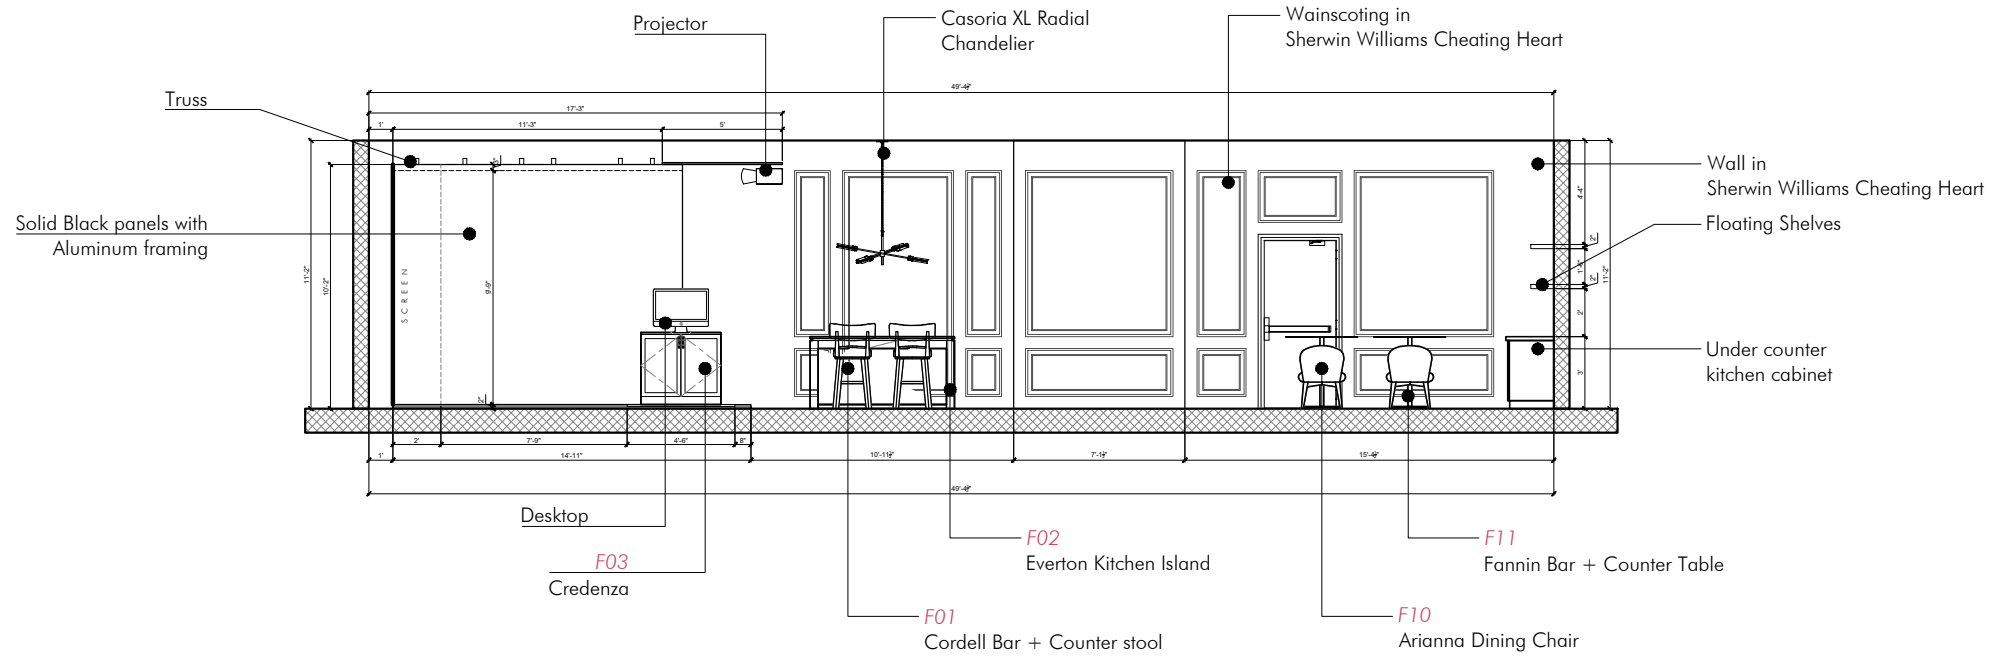

1 SWINGSHAFT
SECTIONAL ELEVATION C
SCALE : 1/8" = 1'-0"

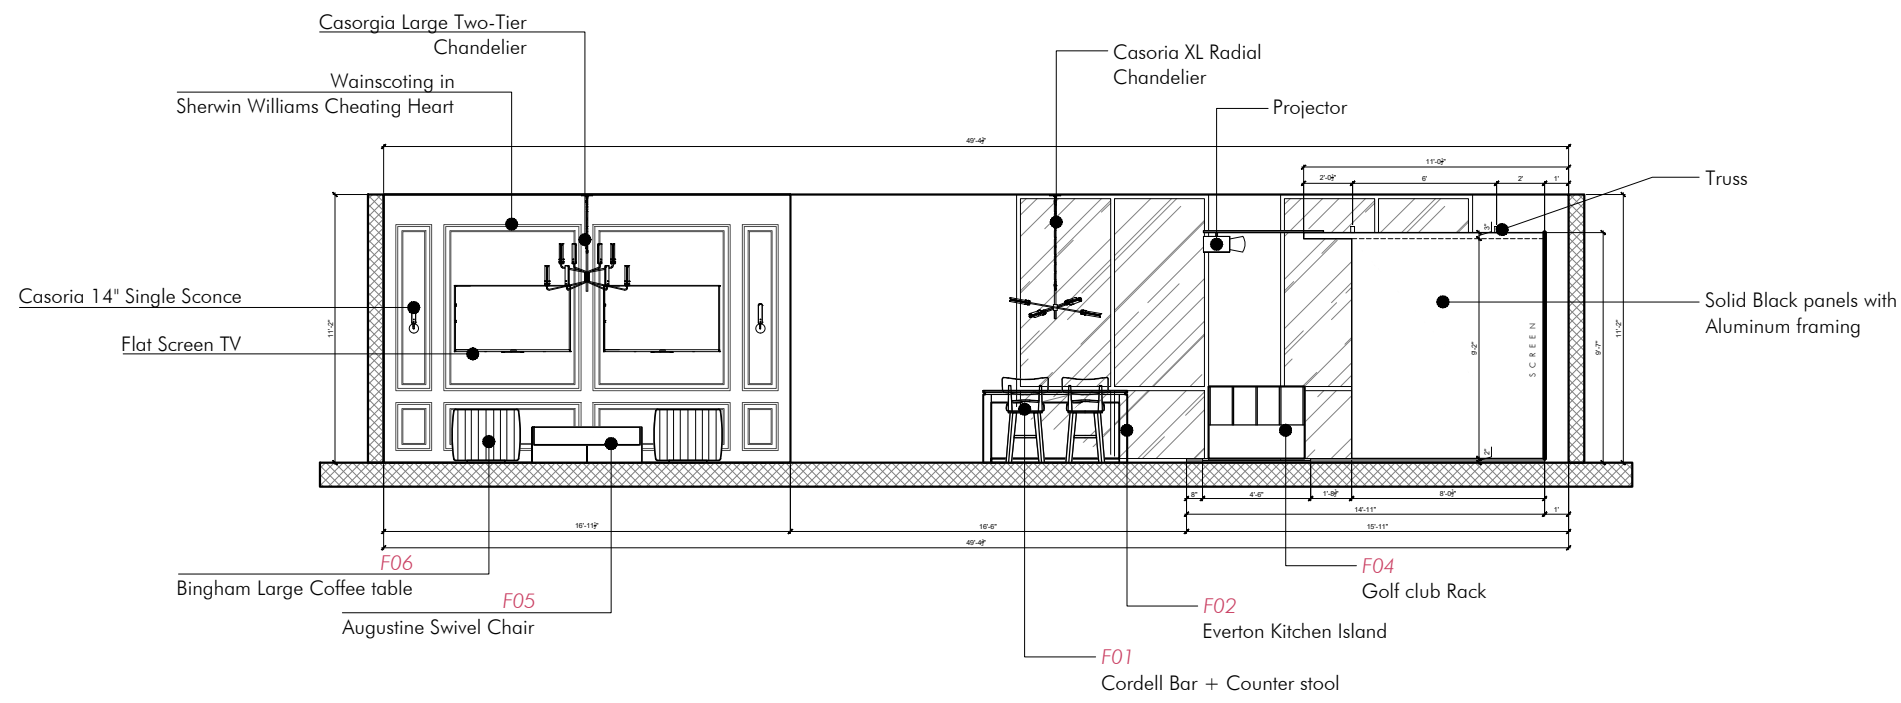

2 SWINGSHAFT
SECTIONAL ELEVATION D
SCALE : 1/8" = 1'-0"